


of louvers
in top section
41

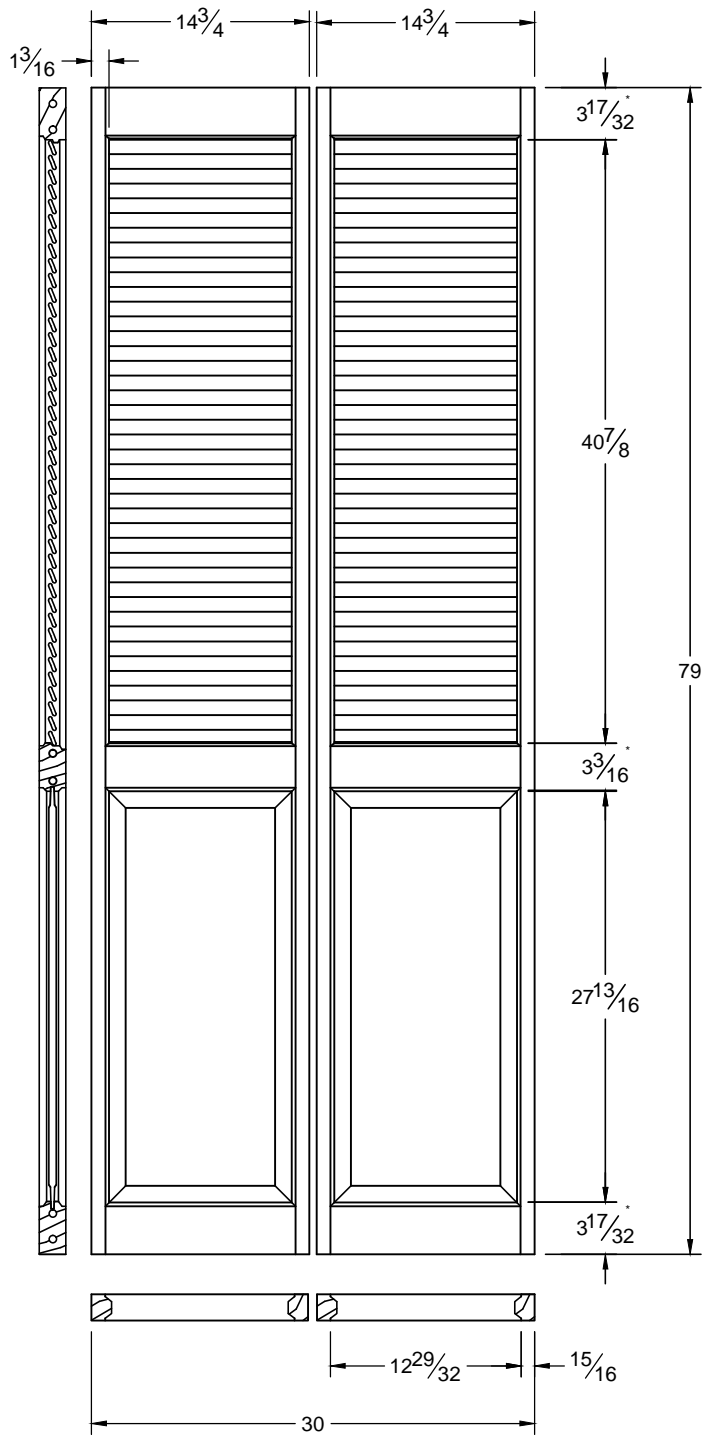

Note: All rail dimensions are a overall measurement.

This drawing contains information which is the property of Woodgrain Millwork, Inc. This drawing is received on confidence and contents may not be disclosed without the prior written consent of Woodgrain Millwork, Inc.

G732 BF

Draw #:	Taper G732_30_79_BF
Date:	01 - 06 - 14
Drawn By:	T Doughty


woodgrain doors