


# of louvers  
in top section  
41

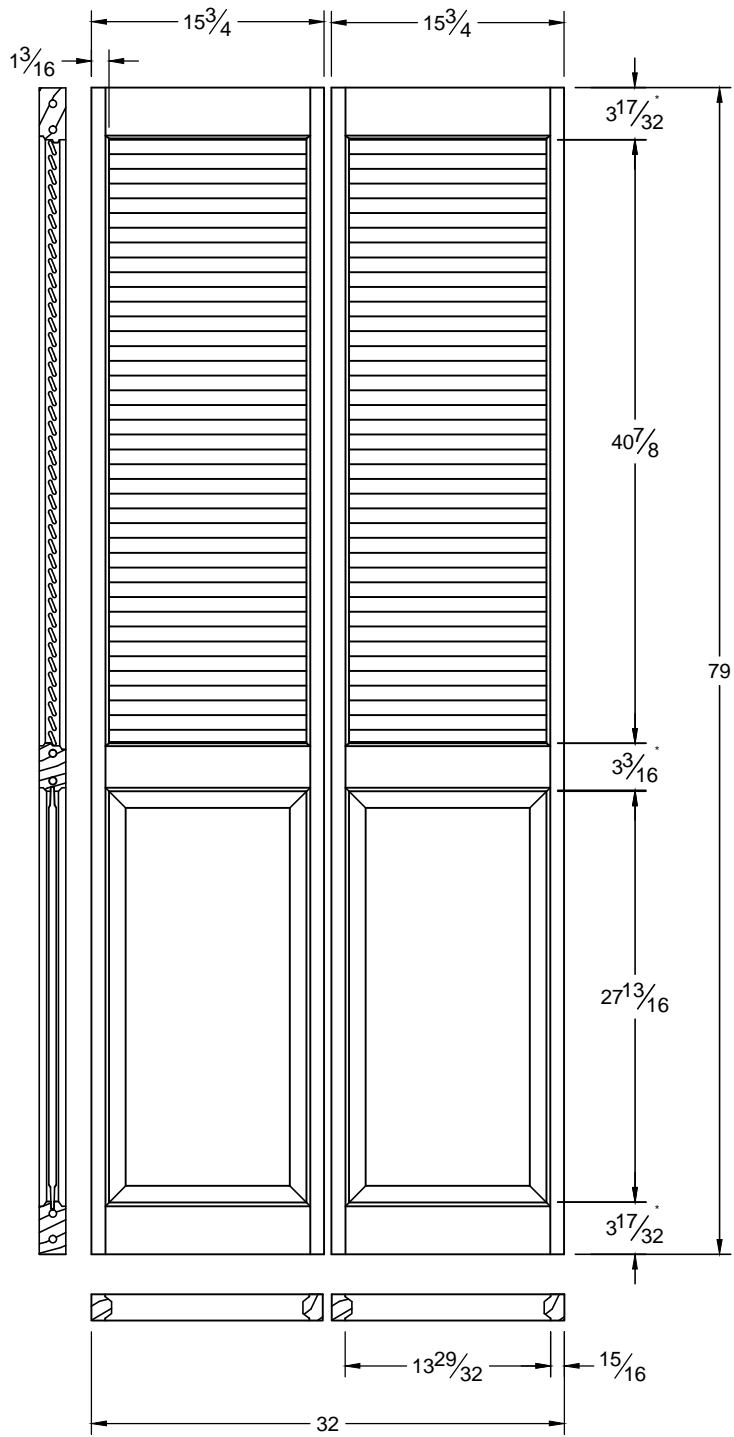

Note: All rail dimensions are an overall measurement.

This drawing contains information which is the property of Woodgrain Millwork, Inc. This drawing is received on confidence and contents may not be disclosed without the prior written consent of Woodgrain Millwork, Inc.

**G732 BF**

Draw #:	Taper G732_32_79_BF
Date:	01 - 06 - 14
Drawn By:	T Doughty

  
woodgrain doors