


of louvers
in top section
18

of louvers
in bottom section
13

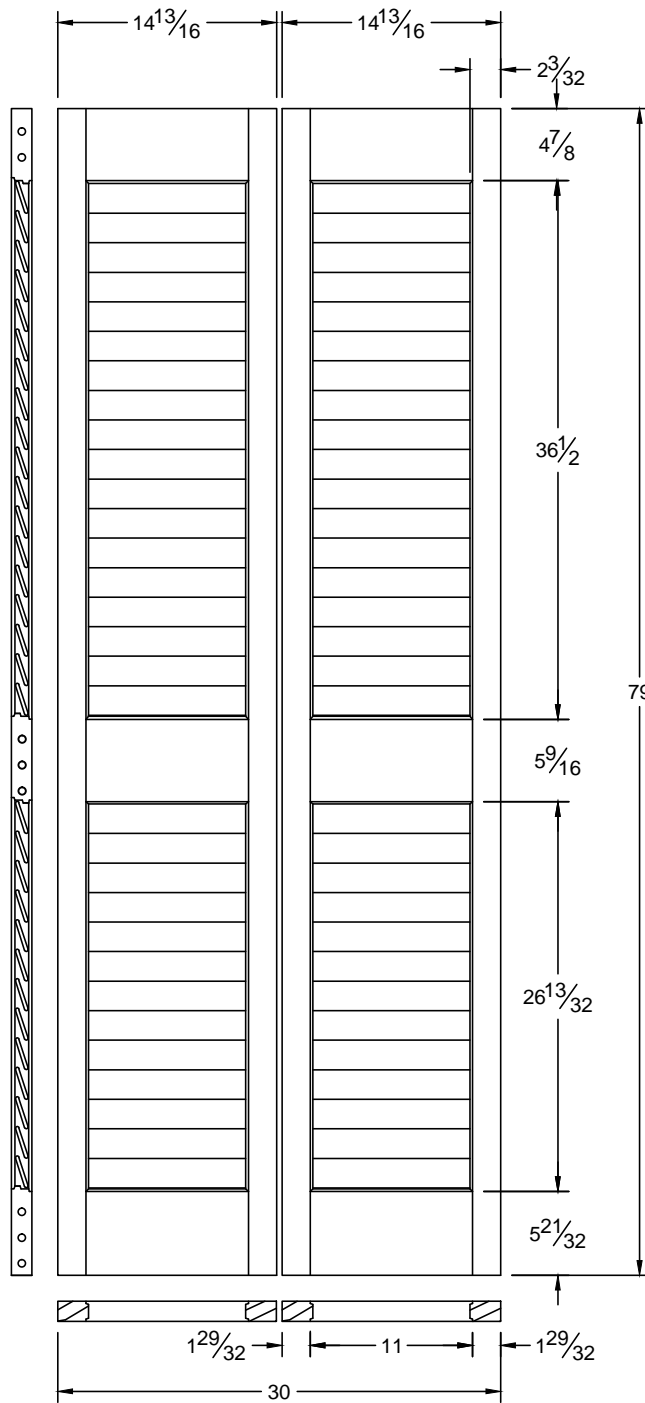

This drawing contains information which is the property of Woodgrain Millwork, Inc. This drawing is received on confidence and contents may not be disclosed without the prior written consent of Woodgrain Millwork, Inc.

P730 BF

Draw #:	Taper P730_30_79-BF
Date:	03 - 09 - 13
Drawn By:	T Doughty


woodgrain doors